



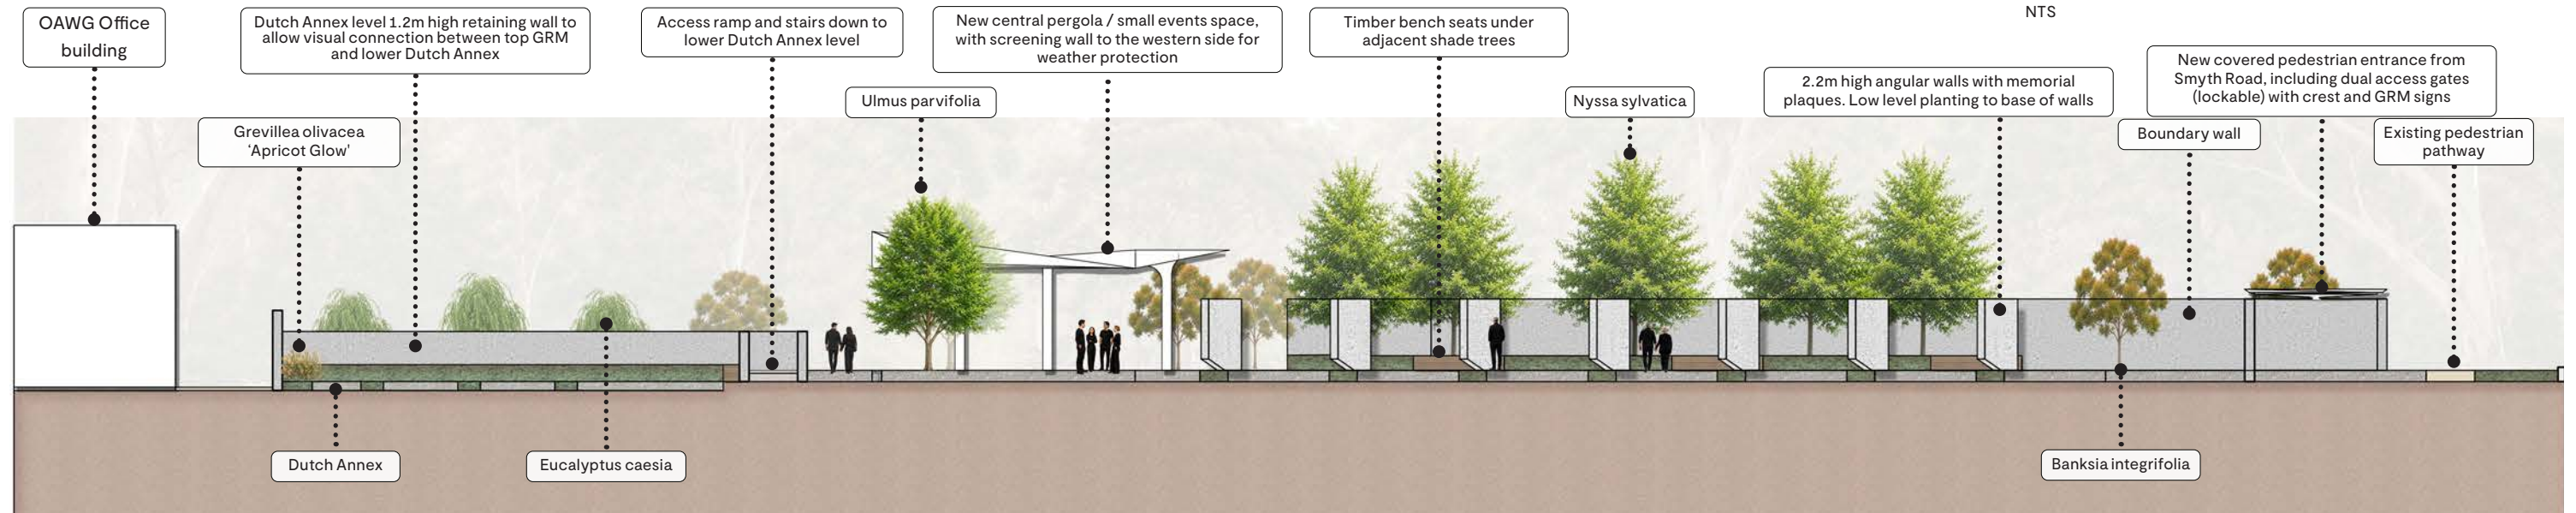


Western Australian Garden of Remembrance and Dutch Annex Redevelopment

Concept Design

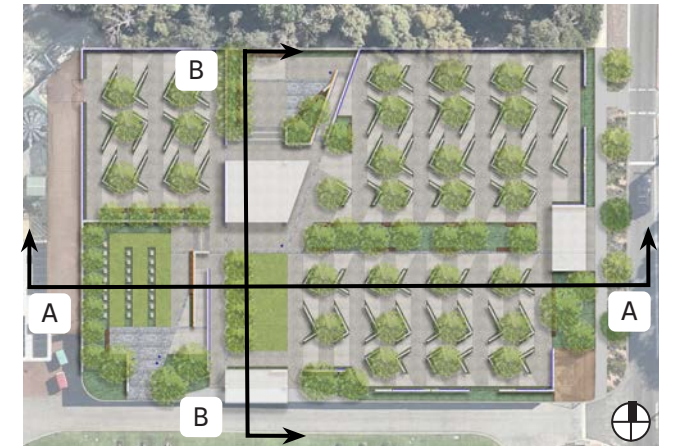

Section A - A


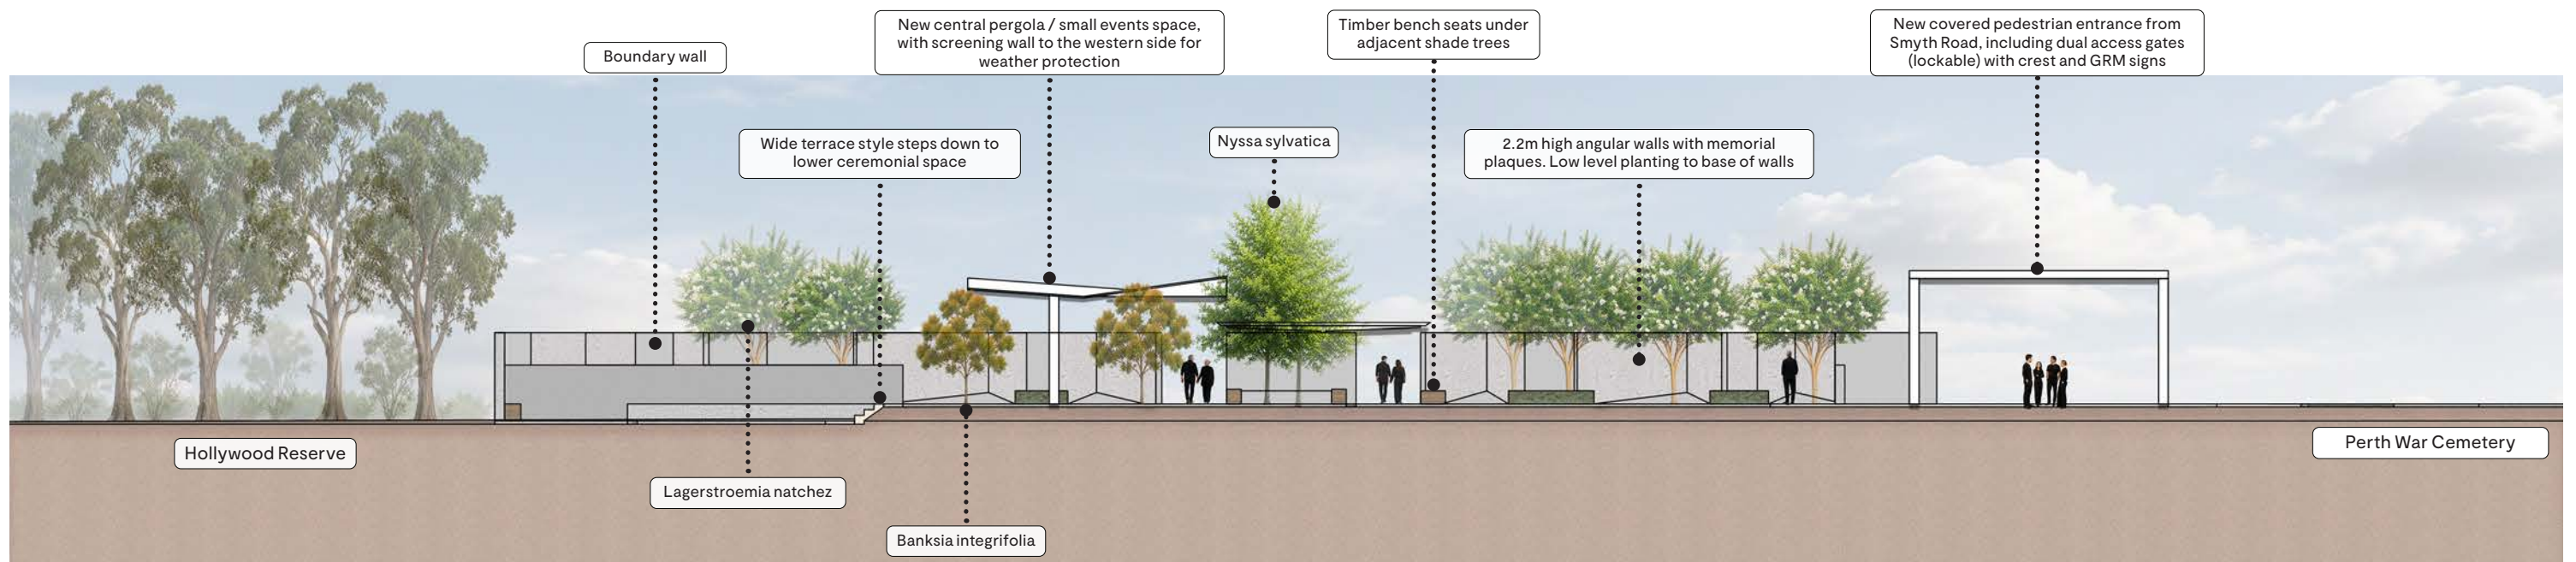


Section B - B

Scale 1:200

Western Australian Garden of Remembrance and Dutch Annex Redevelopment


Site Sections

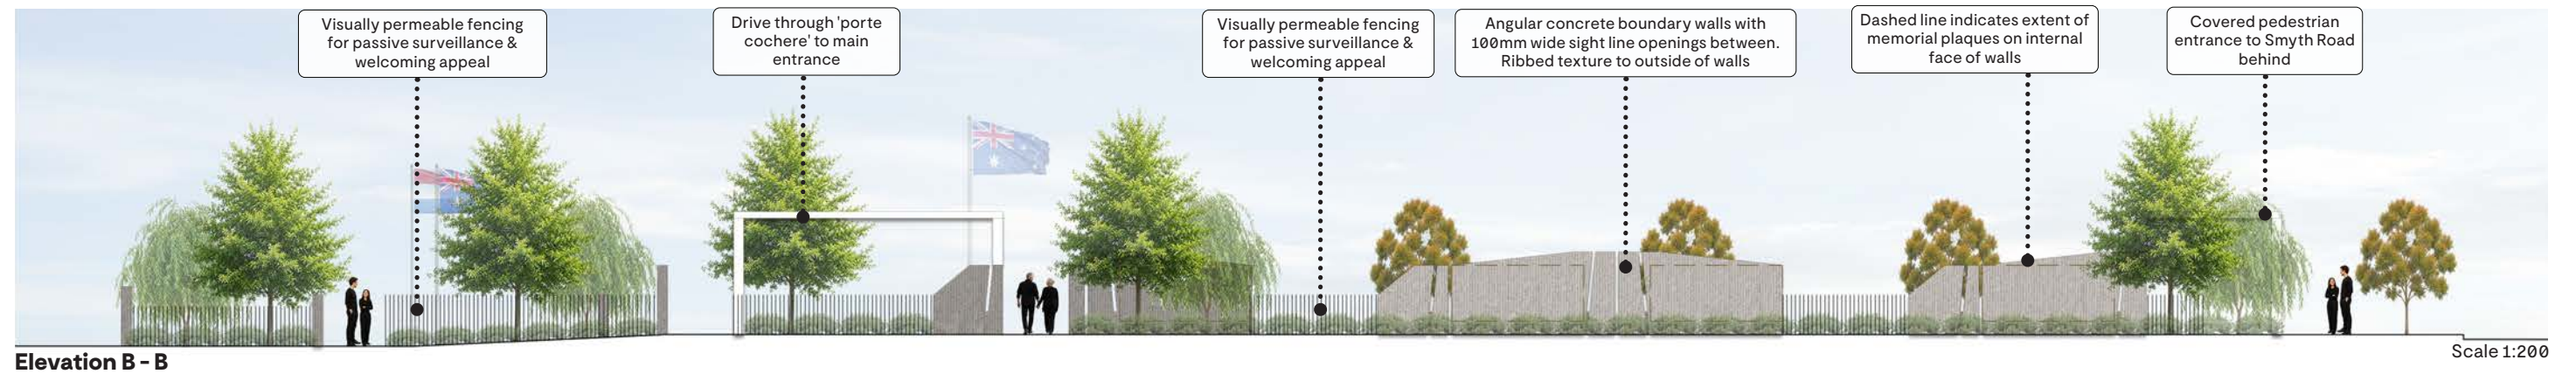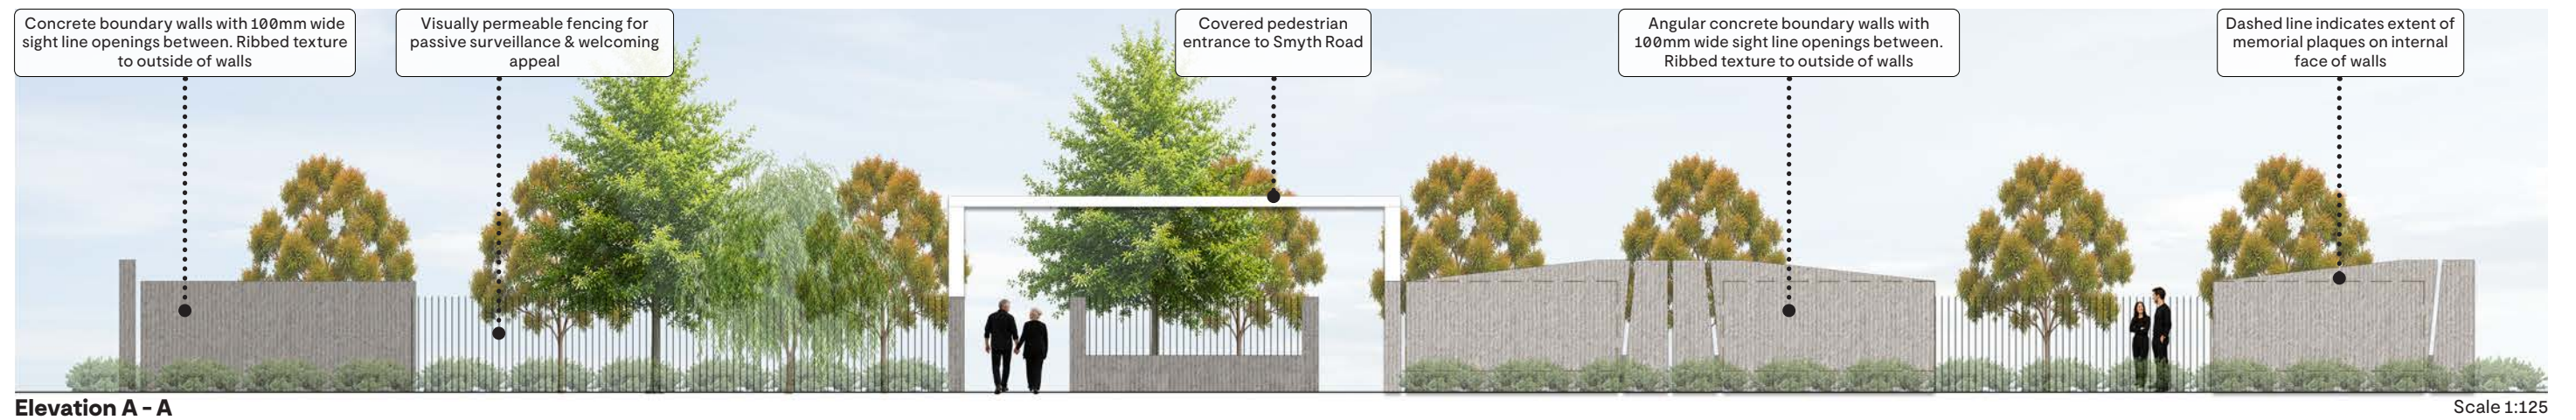

Western Australian Garden of Remembrance and Dutch Annex Redevelopment

Boundary Elevations



The pavilion is conceived as a simple, contemporary structure that provides shelter, orientation and a place for quiet reflection within the Garden of Remembrance and the Dutch Annex. Expressed through slender columns and a folded roof form, the design creates a distinctive landmark while maintaining a respectful and understated presence within the commemorative landscape.

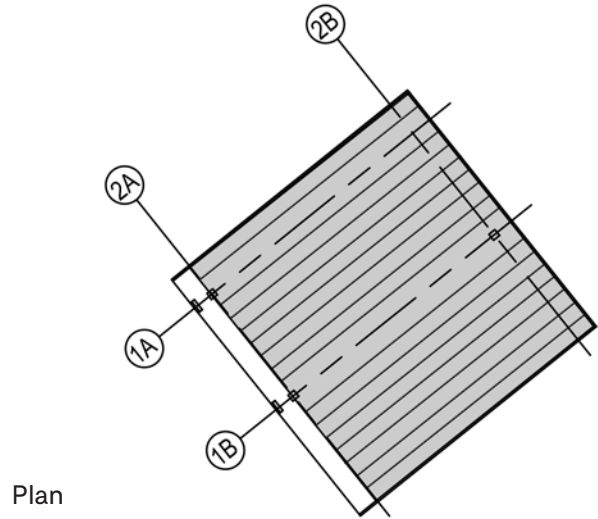


Plan
Scale 1:200

The pavilion provides a sheltered space for reflection and remembrance within the Garden of Remembrance. A simple, contemporary structure featuring slender steel columns, a standing seam metal roof, reflective soffit finish, rain chains and integrated seating creates a calm and dignified setting that supports gathering, contemplation and commemorative ceremonies.


As a central gathering place, the pavilion fosters connection between visitors, the surrounding landscape and the commemorative setting. Its open design frames views to the garden and encourages moments of quiet reflection, creating a meaningful dialogue between nature, memory and the human experience.

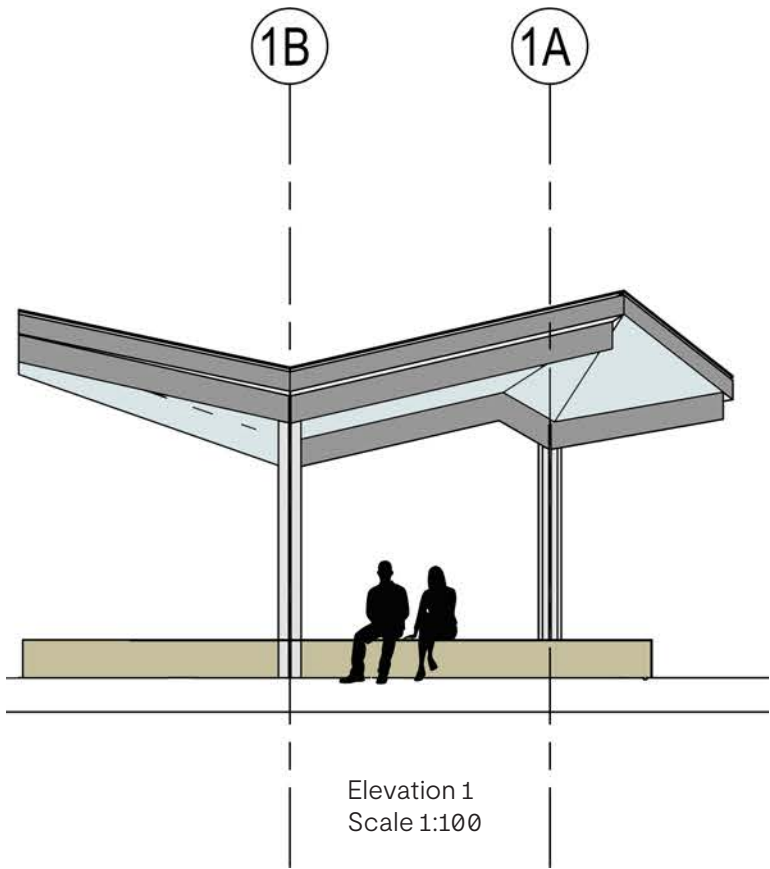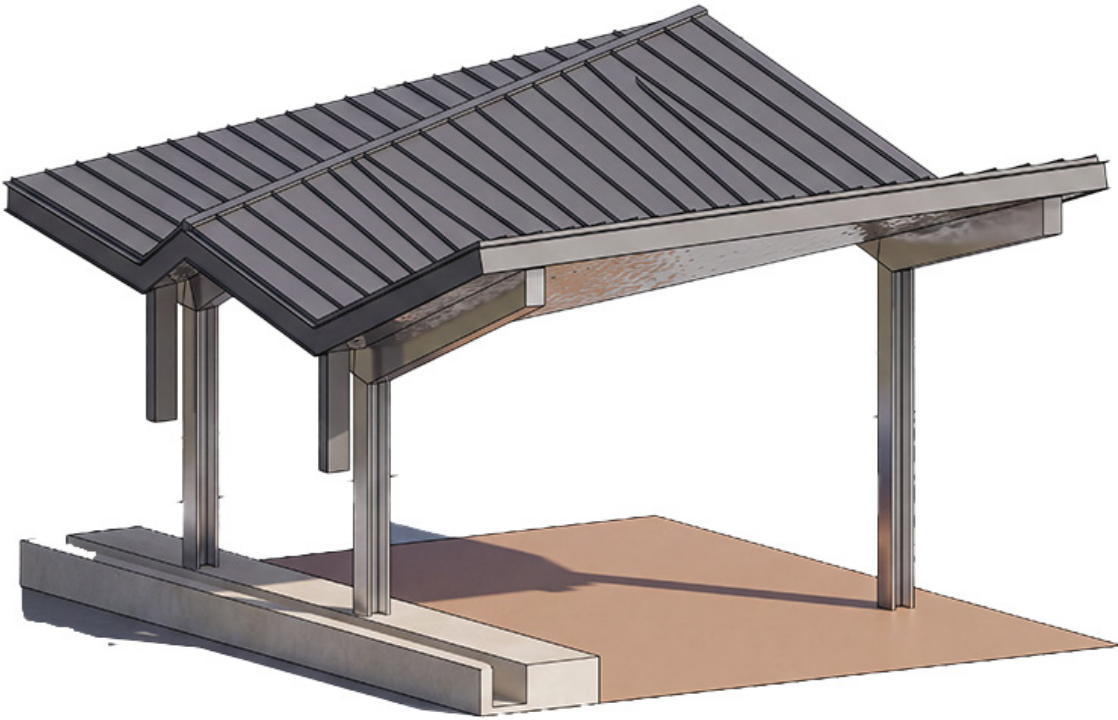


Elevation 1
Scale 1:100

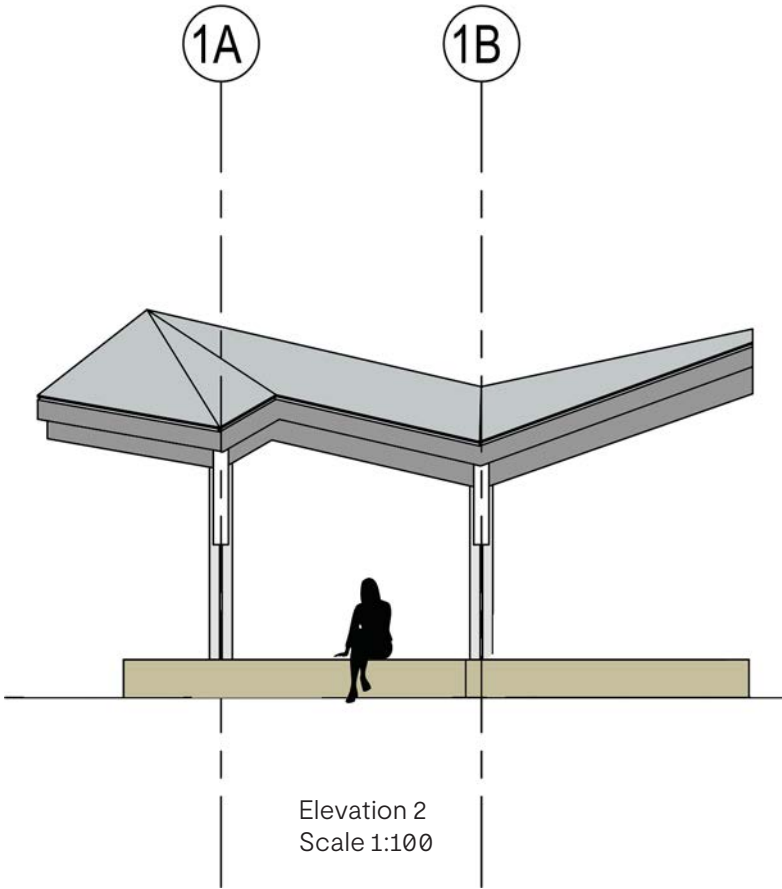

Elevation 2
Scale 1:100

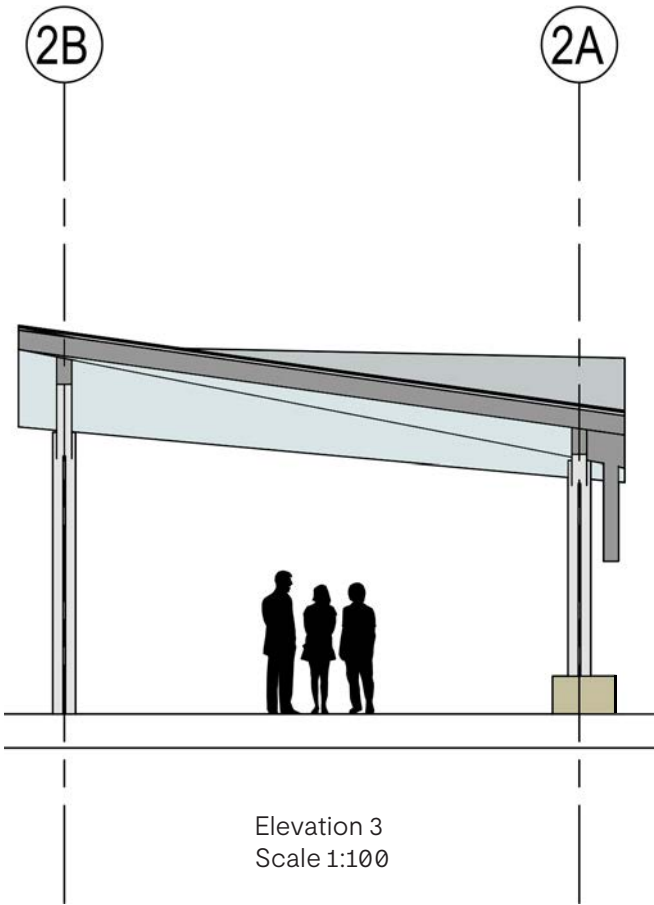

Elevation 3
Scale 1:100

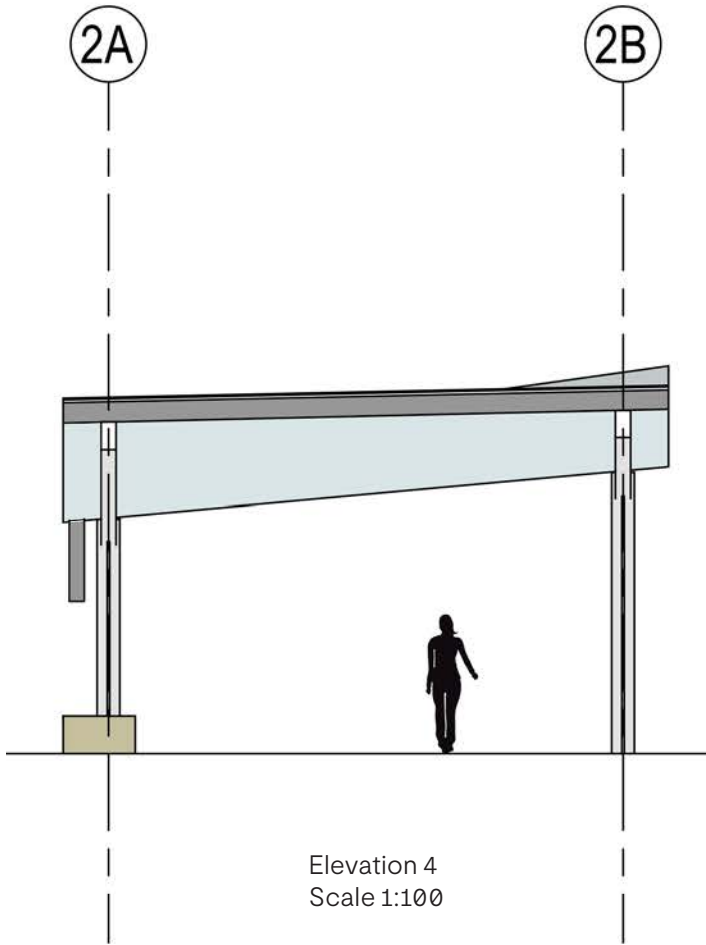

Elevation 4
Scale 1:100

Western Australian Garden of Remembrance and Dutch Annex Redevelopment
Central Pavilion Concept Design

Pavement



Honed Aggregate Concrete
Mix: 'Magnolia' Geostone



Exposed Aggregate Concrete
Mix: 'Magnolia' Geostone



Honed Aggregate Concrete
Mix: 'Eucalyptus' Geostone



Exposed Aggregate Concrete
Mix: 'Eucalyptus' Geostone



Eco Outdoor Cobble Stones
Colour: Endicott, Fully Grouted



Stainless Steel Tactile Indicators Studs

Composite Timber



Composite Decking / Wood Cladding
Colour: Antique



Built In Bench Seating/ Wreath
Laying Zones

Walls /Stairs




In-Situ Concrete Planters
Fluted Finish



Feature Stone Landscape Stair Treads
Colour: Granite, Non Slip Finish




Precast Concrete Walls
Smooth Off-Form Finish

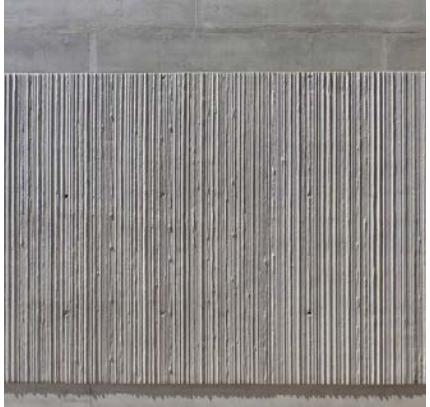


Precast Concrete Walls
Ribbed Finished

Central Pavilion Selections

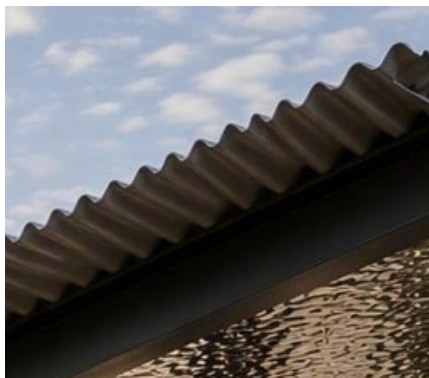

Hammered polished stainless steel
soffir finish

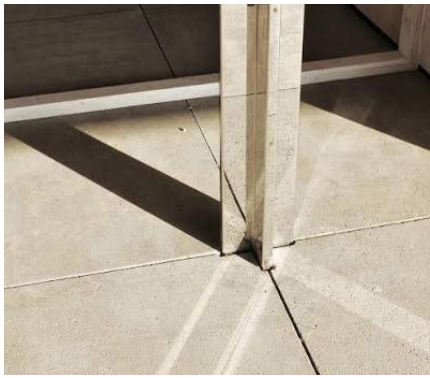

Steel cruciform columns fixed to
steel beams



Rain chains dispatching into gravel
channel



Standing seam metal roofing profile



Concrete or stonework bench with
inbuilt drainage

Western Australian Garden of Remembrance and Dutch Annex Redevelopment
Materials Palette





Western Australian Garden of Remembrance and Dutch Annex Redevelopment
Visualisations - View towards central garden, between memorial walls



Western Australian Garden of Remembrance and Dutch Annex Redevelopment
Visualisations - View towards central pavilion across lawn area



Western Australian Garden of Remembrance and Dutch Annex Redevelopment
Visualisations - View towards lower ceremonial area